


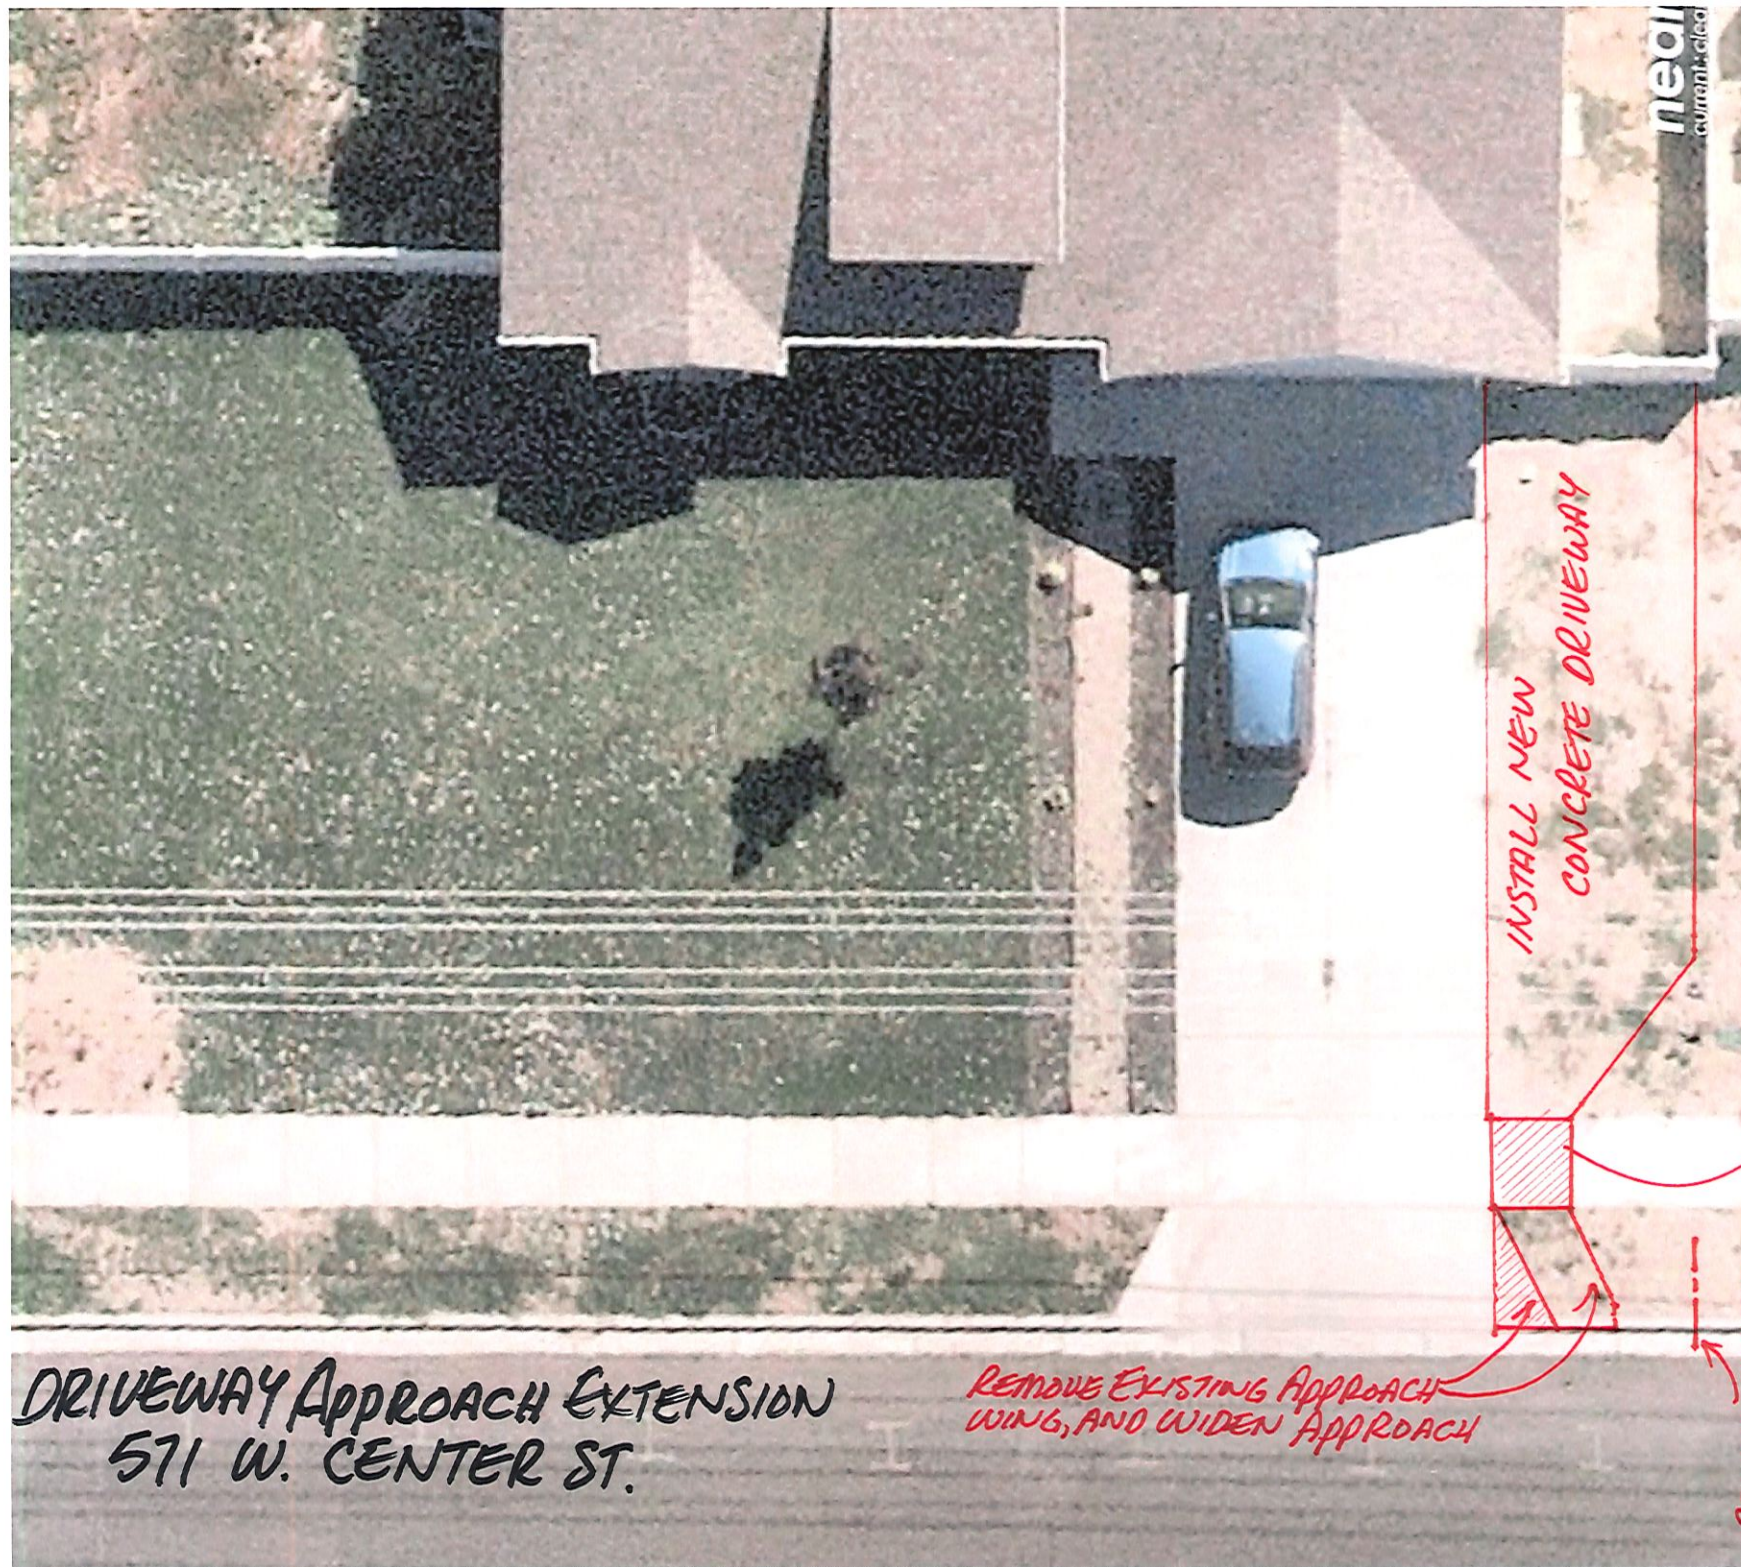

DRIVEWAY APPROACH EXTENSION
571 W. CENTER ST.

REMOVE EXISTING APPROACH
WING, AND WIDEN APPROACH

INSTALL NEW
CONCRETE DRIVEWAY

REMOVE + REPLACE 1 PANEL OF SIDEWALK
(4" WALK TO 6" TRAFFIC-RATED WALK)

PROPERTY LINE